



2000  
EV

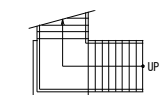

ピロティ平面図 S = 1 : 400

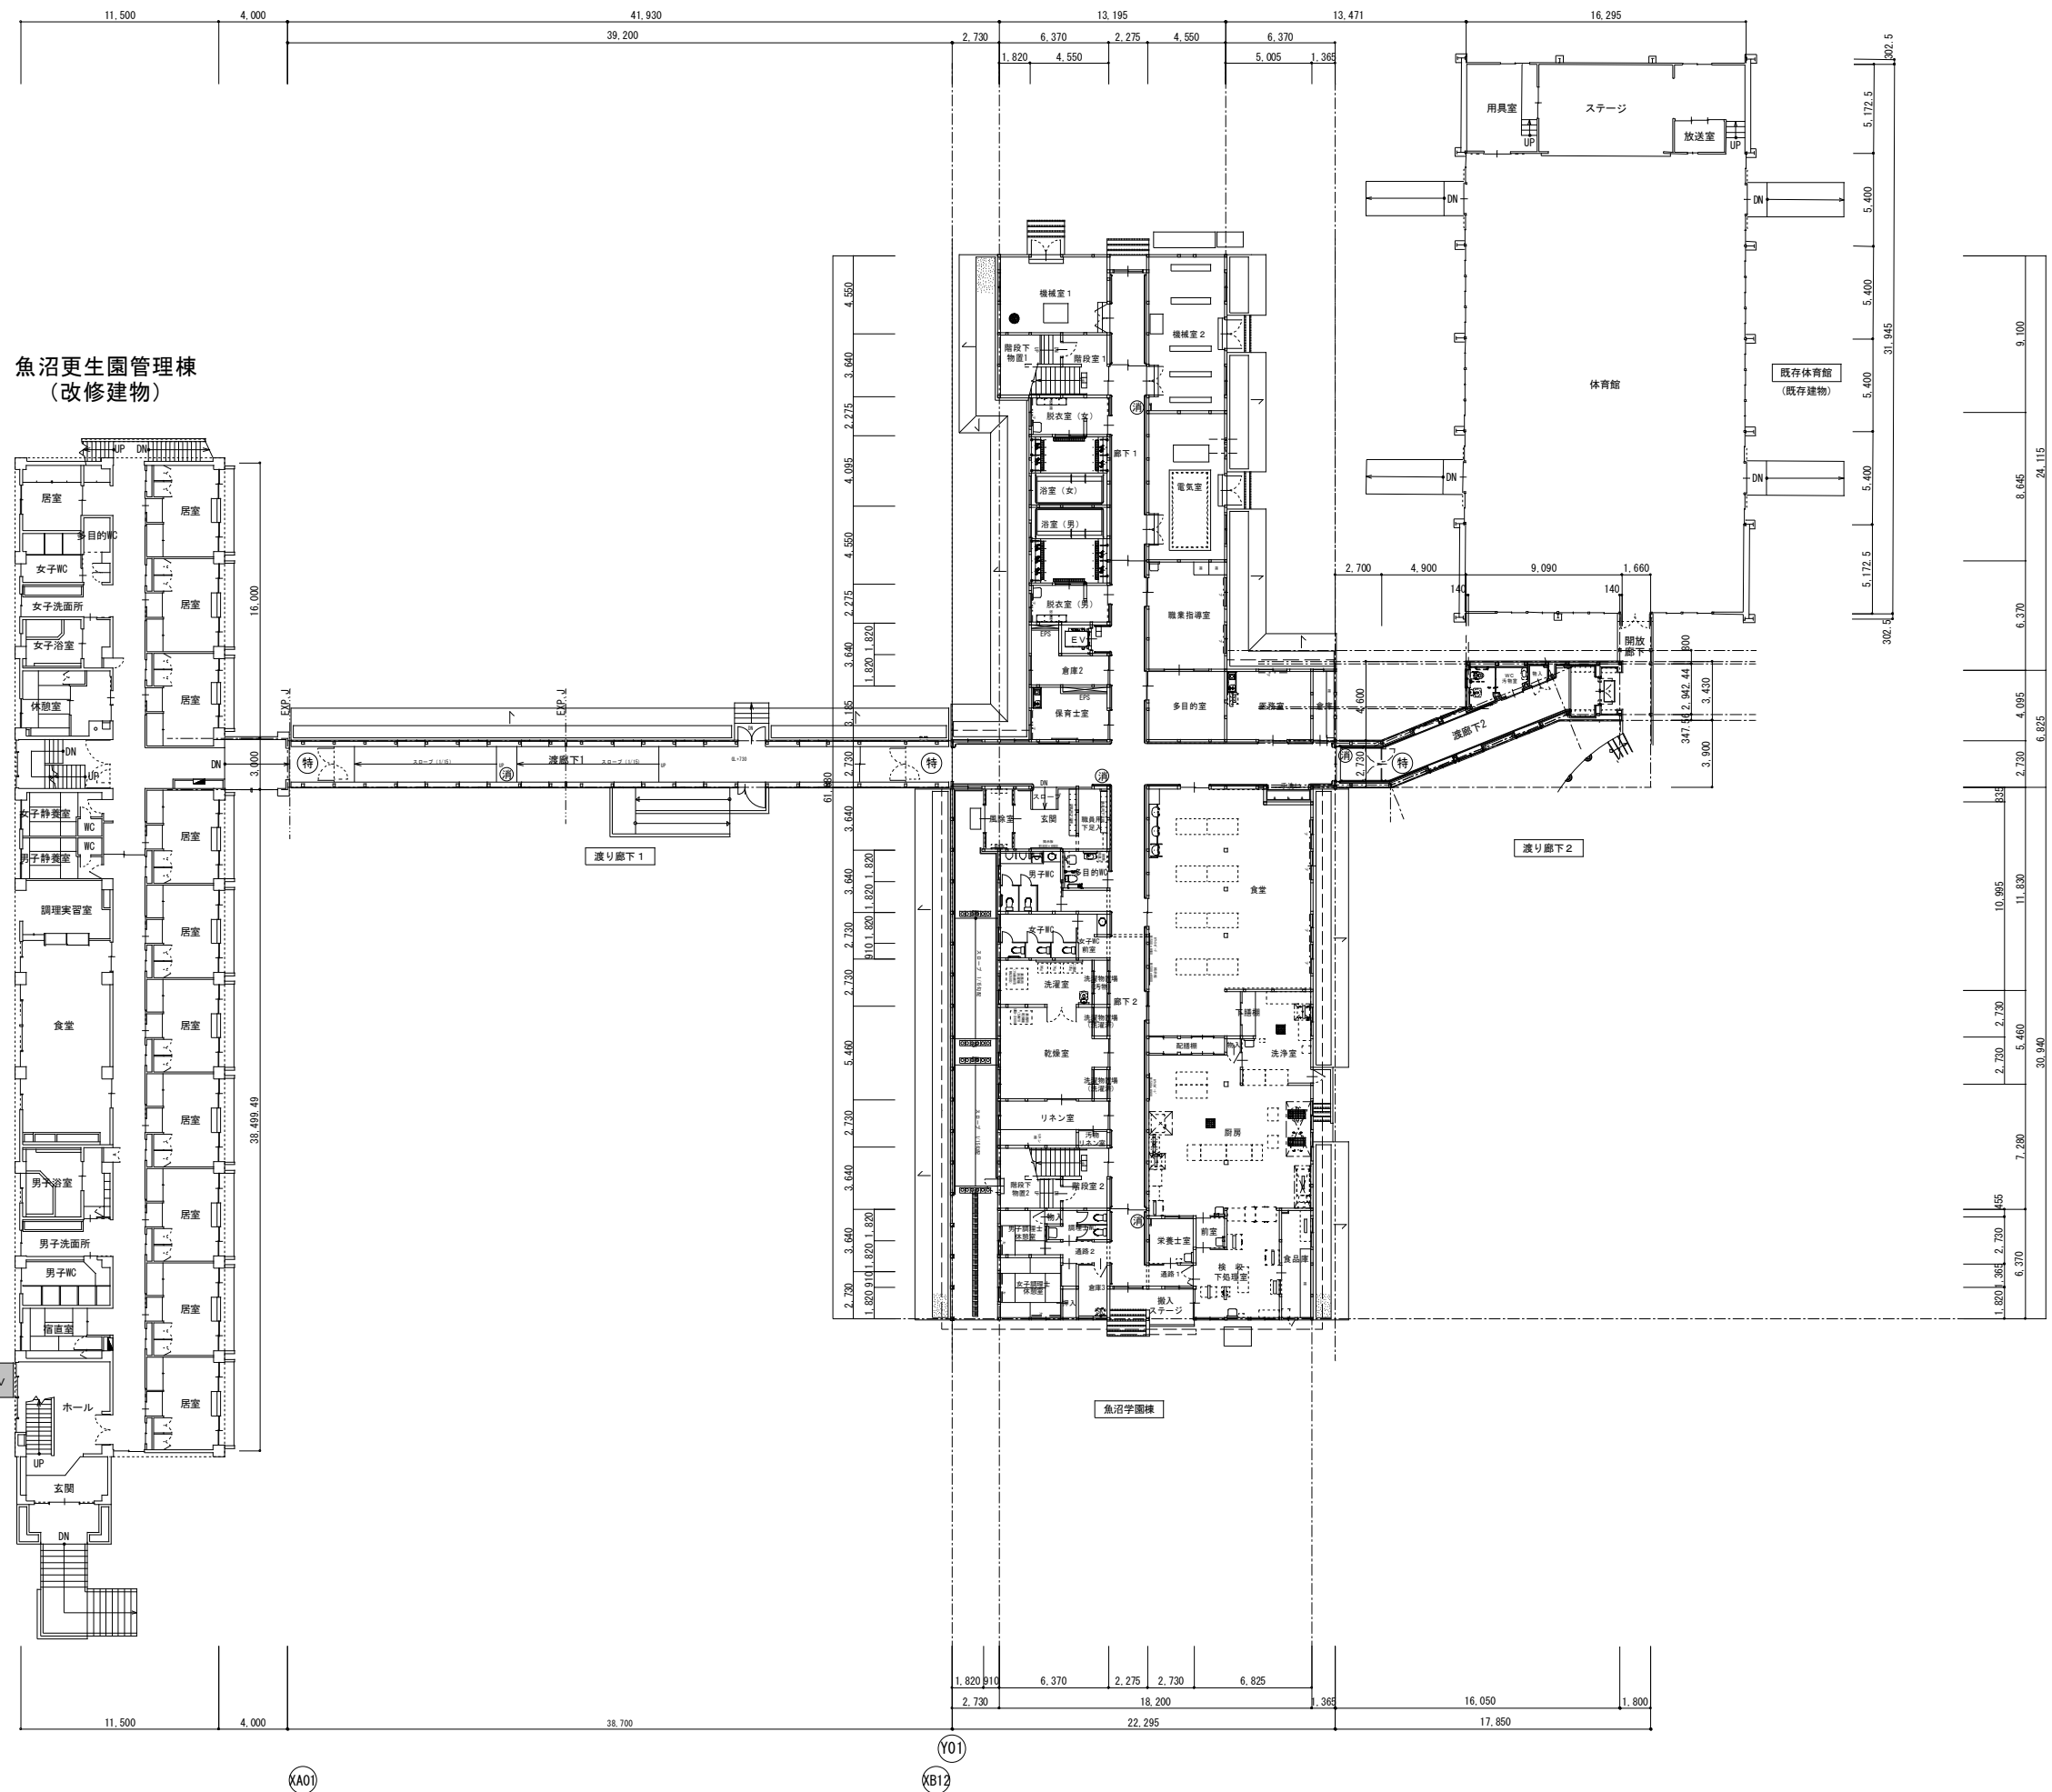

1 階 平 面 図 S = 1 : 400

# 魚沼更生園外部改装工事