


東側立面図 S=1:100

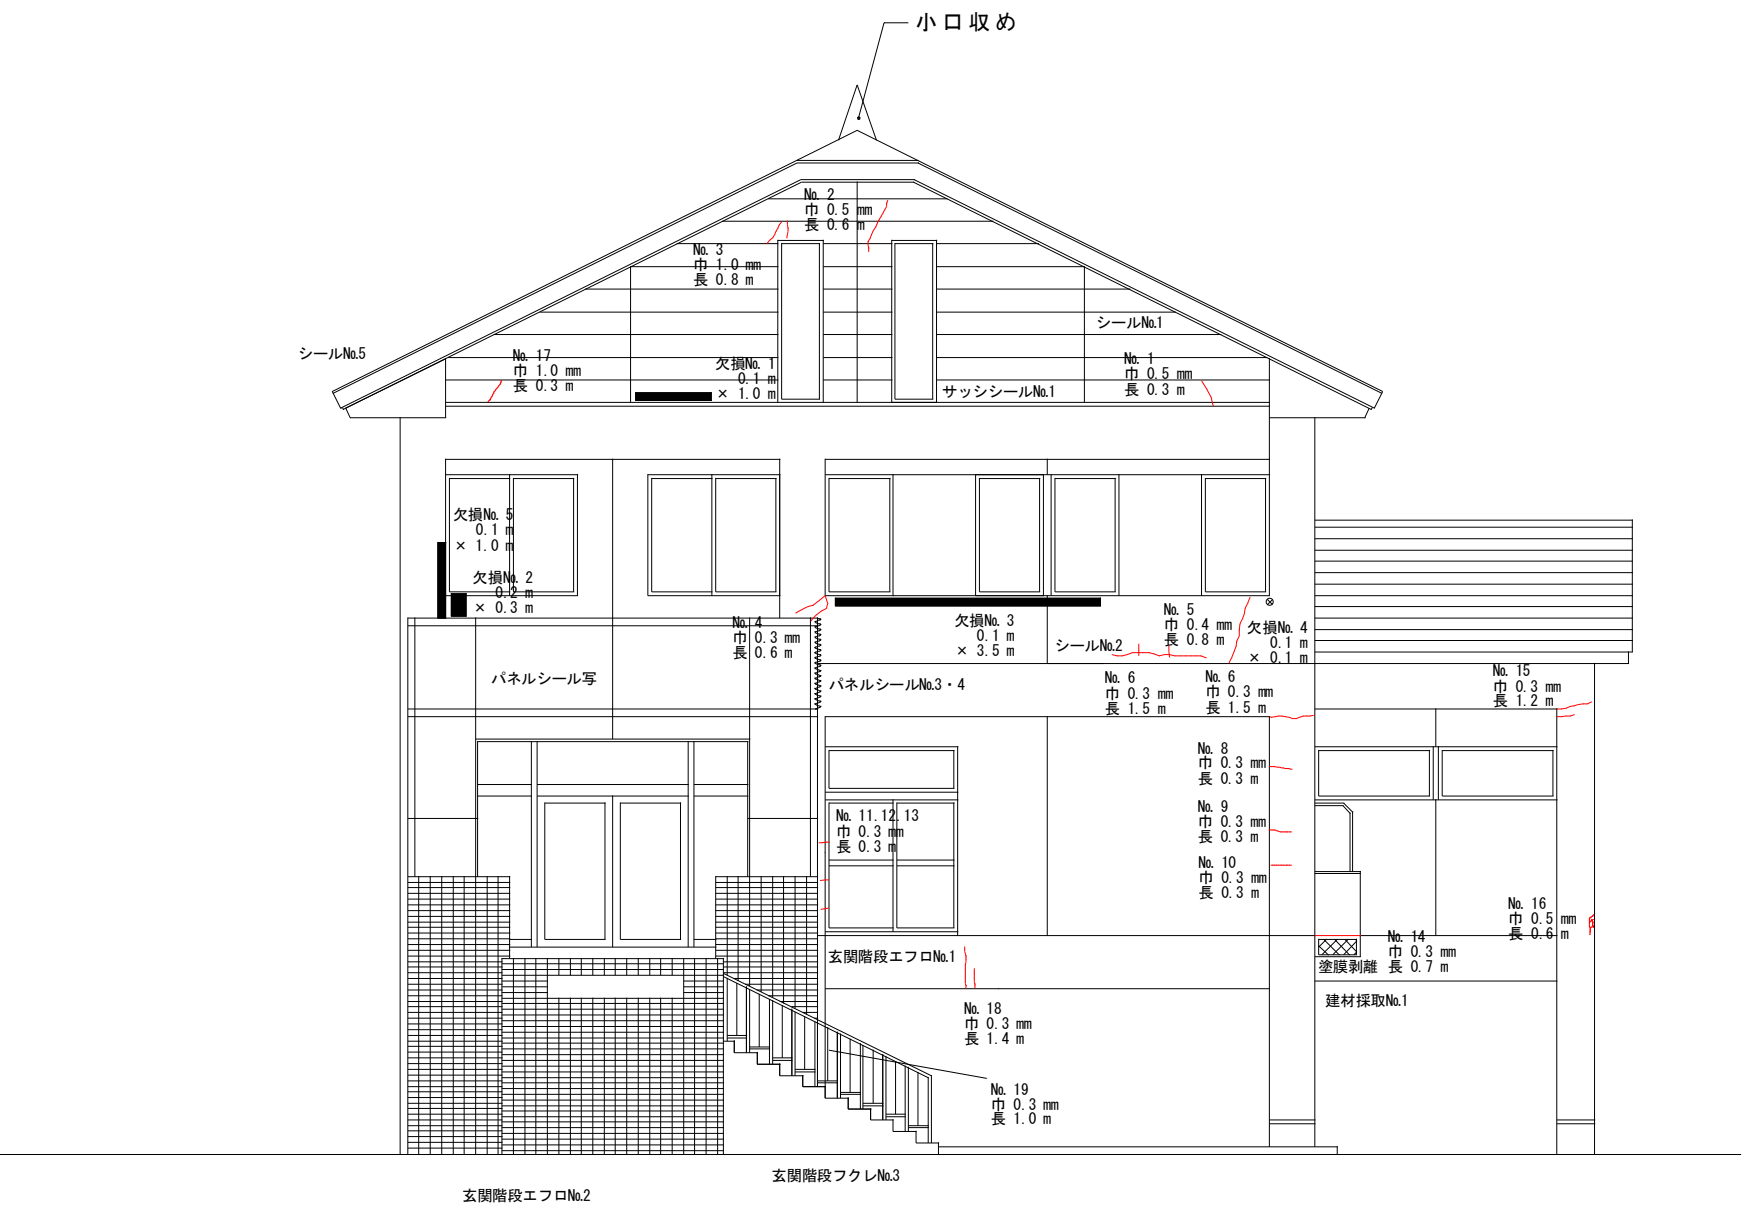

西側立面図 S=1:100